


Cambridge GIS maps available online at cambridgegis.gov/GIS

FY 2017


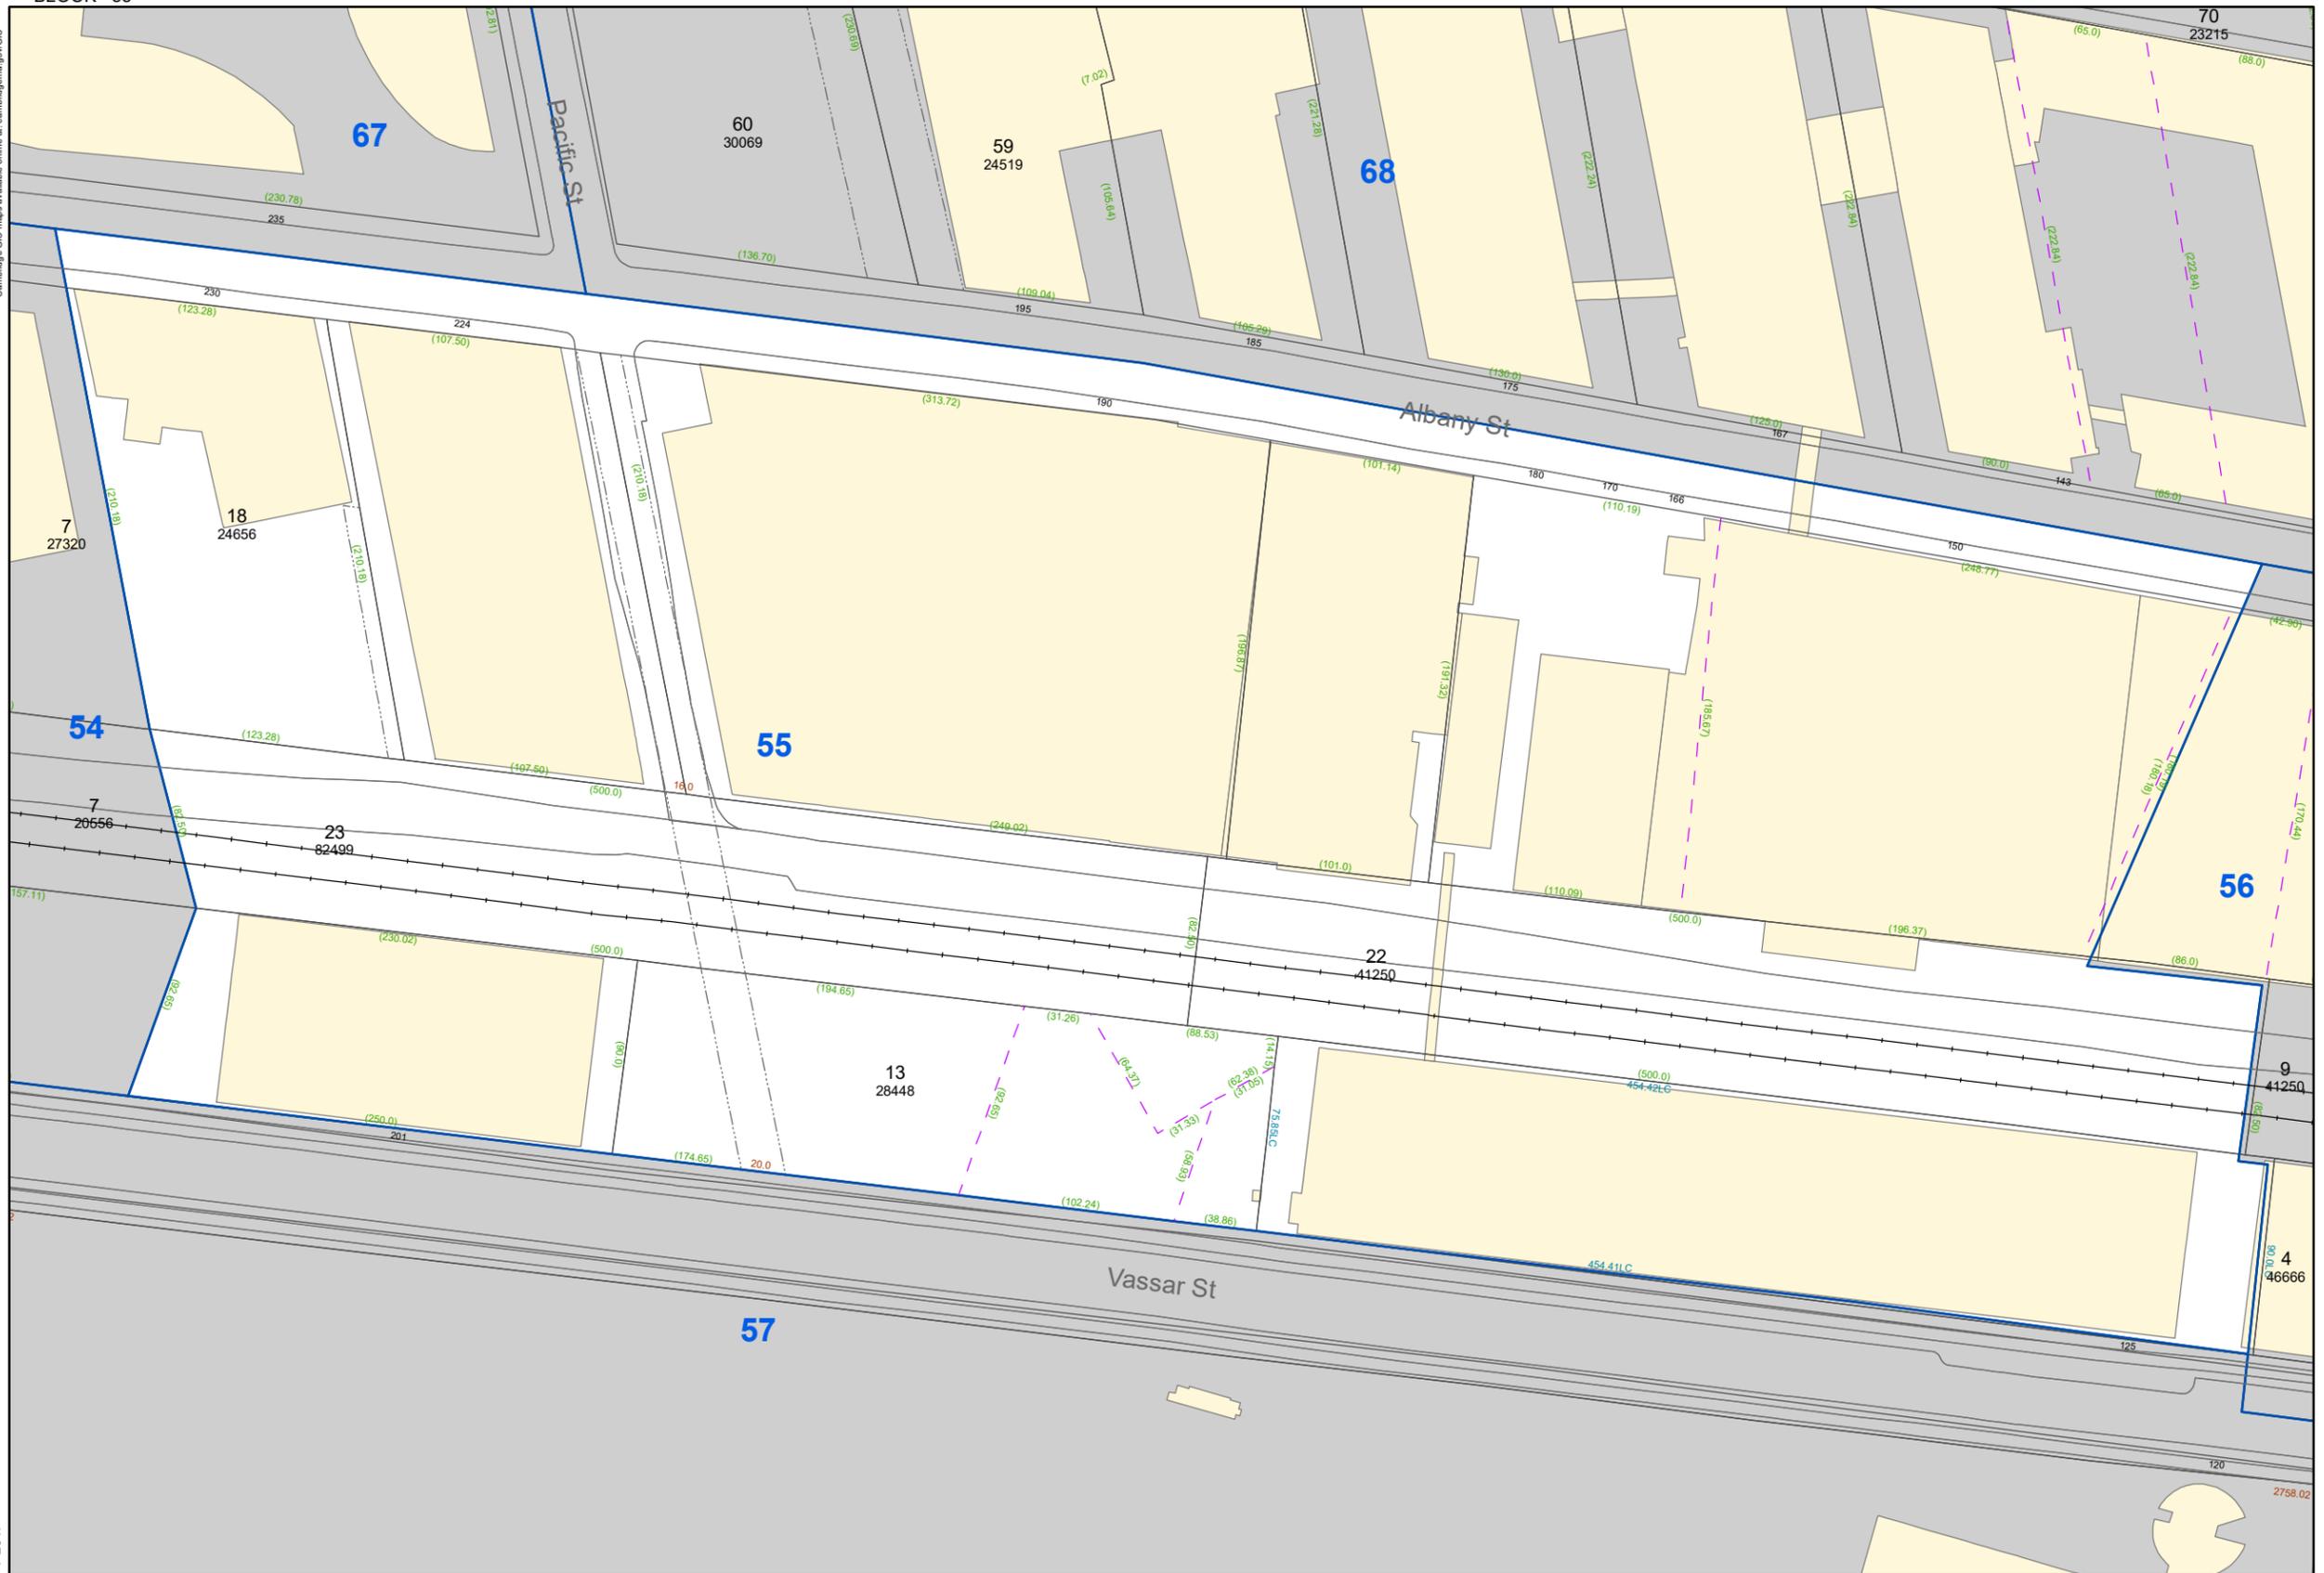


**City of Cambridge
Assessing Department**
795 Massachusetts Ave.
Cambridge, MA 02139

- Buildings
- Lot Line
- Block Line
- City Boundary
- Water
- Sub-Parcel Line
- Easement
- Railway

10 Lot Number 100 Parcel size in Sq. Ft.
 55 Block Number 44.0LC Land Court Dimension
 10 Street Number 65.0 Survey Dimensions
 (125.0) Deed Dimension

DISCLAIMER:
 All Real Property shown on this map was compiled from existing Assessor's Tax Maps dated 1990 to 2016 and maintained by the City Assessor's Office and the Department of Public Works. Subsequent maintenance has been completed using the City of Cambridge Geographic Information System (GIS). Parcels have not been created from survey, and map is suitable for assessing purposes only.
 The City of Cambridge assumes no legal responsibility for information shown on this map.

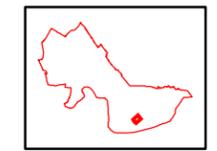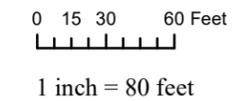

Parcel Block Map
55