


BLOCK 1A

Cambridge GIS maps available online at: <https://www.cambridge.gov/GIS>

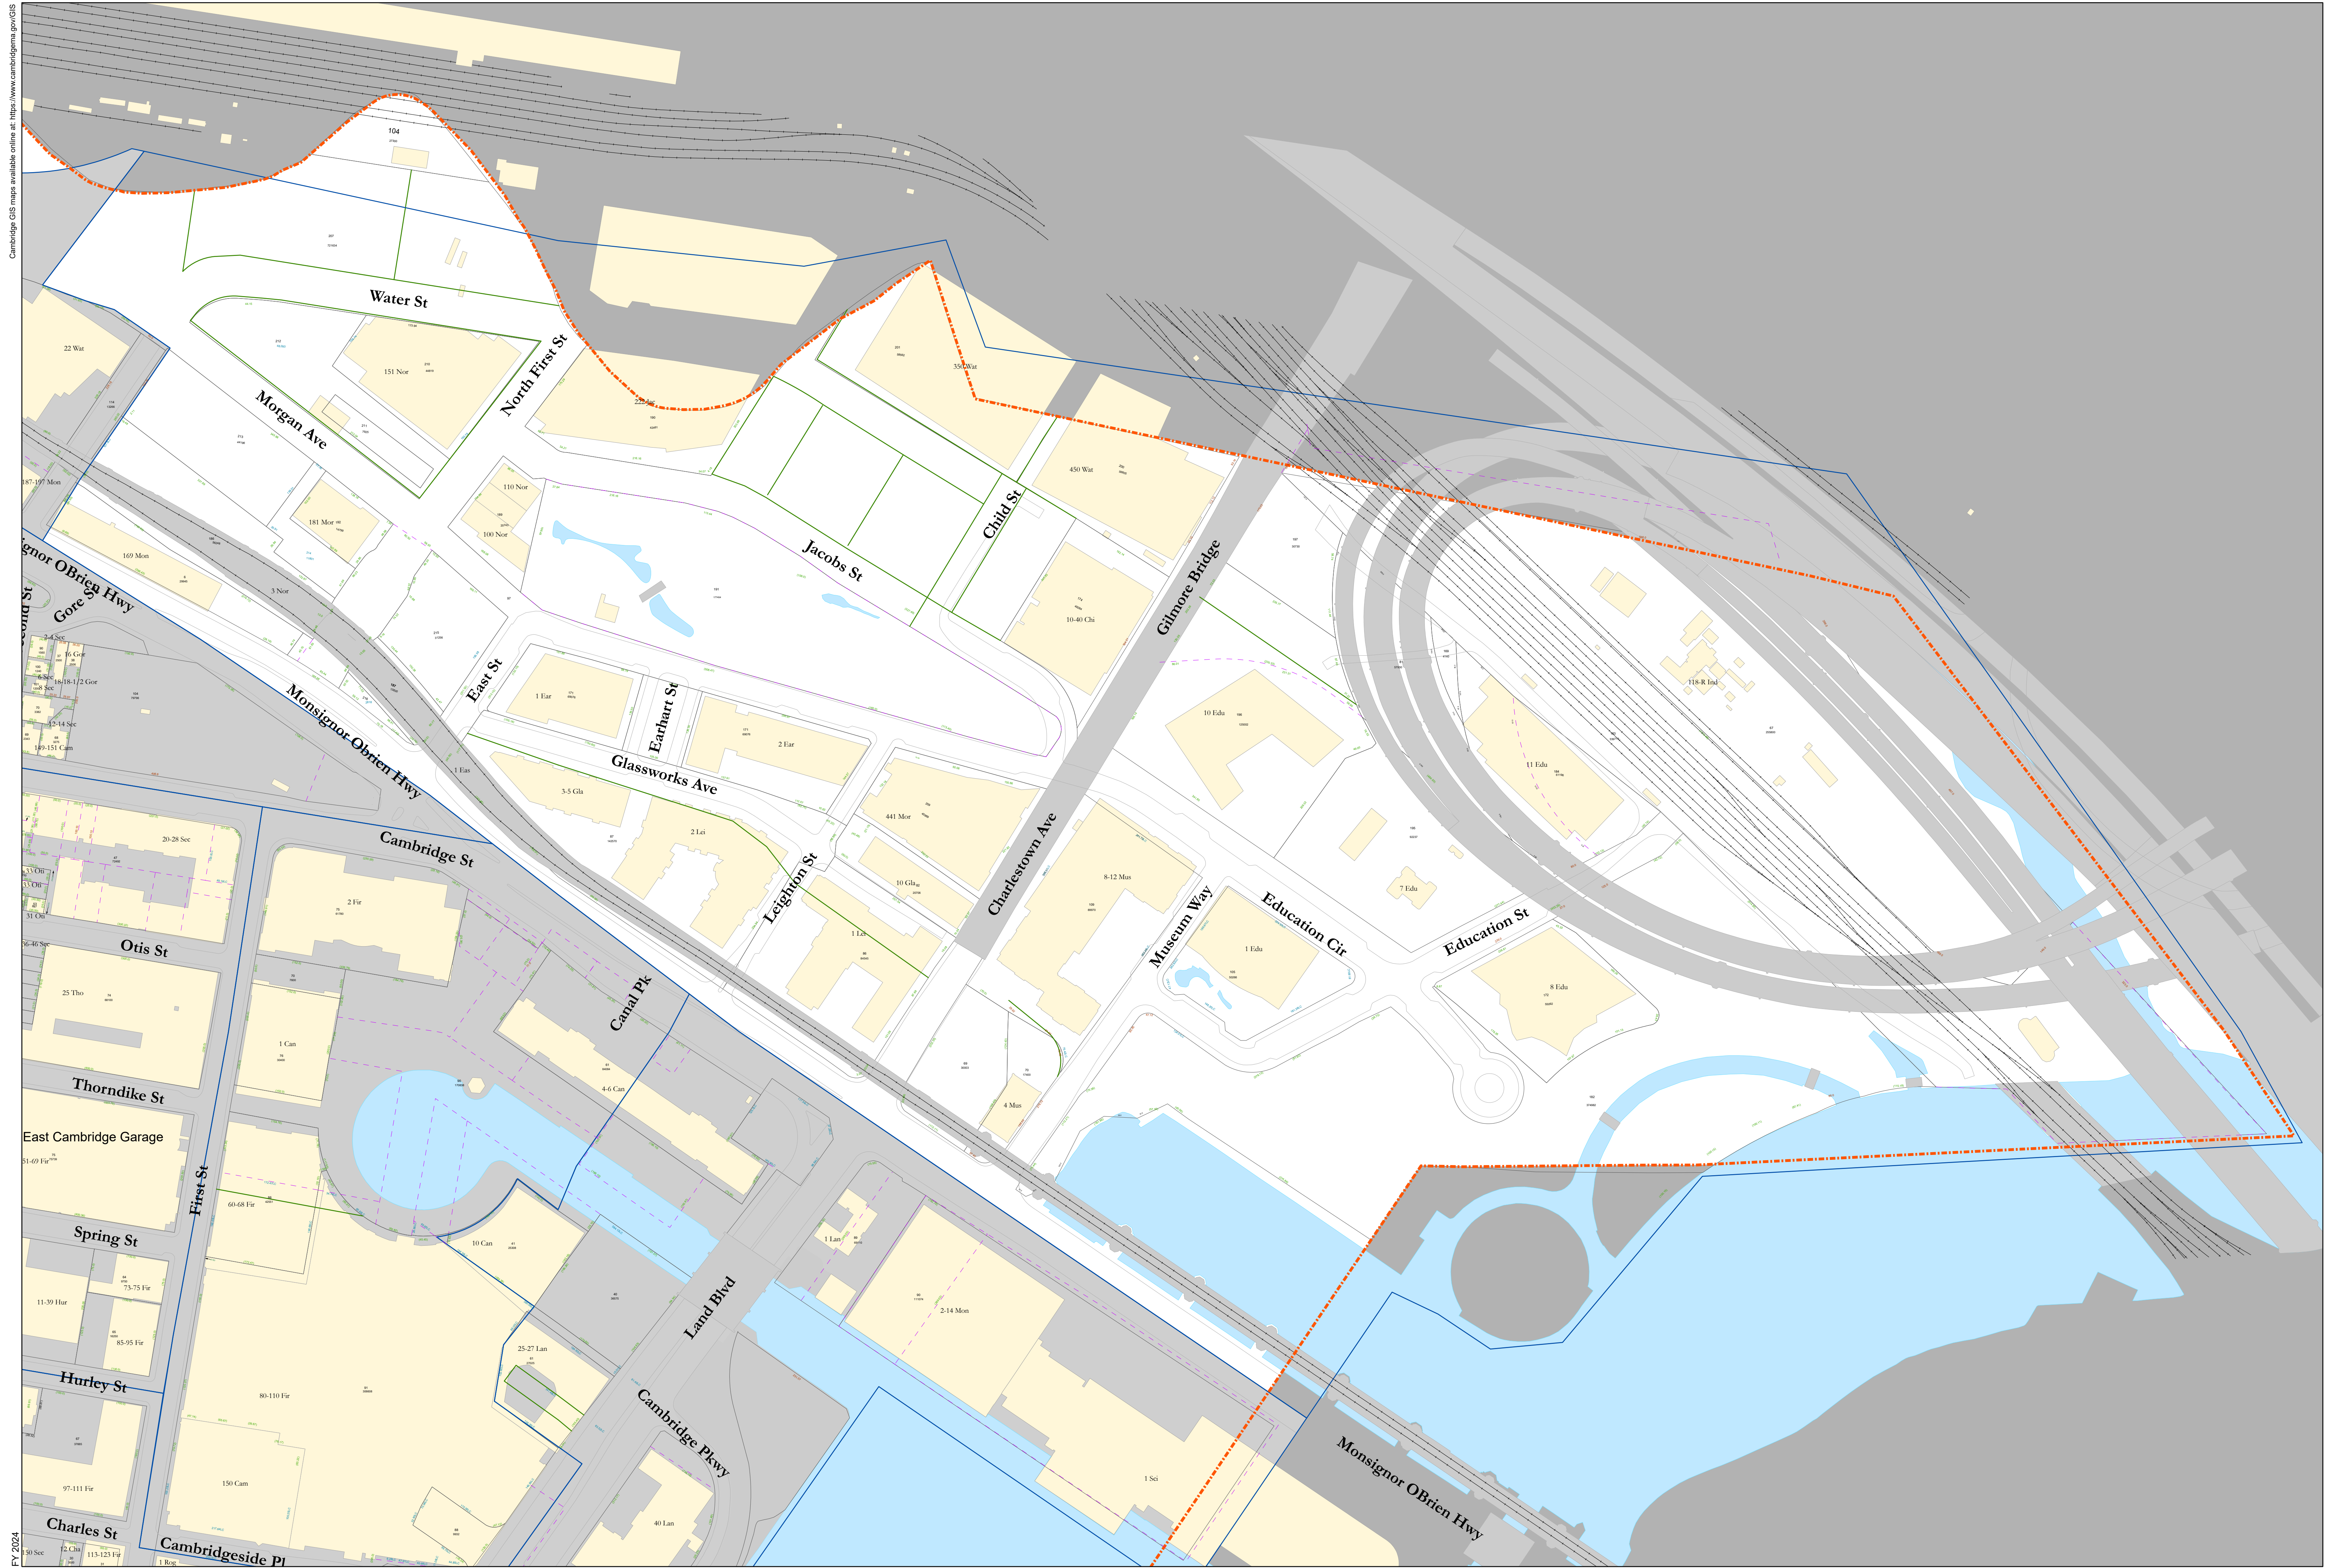

FY 2024



City of Cambridge
Assessing Department

795 Massachusetts Ave.
Cambridge, MA 02139


- Buildings
- Water
- Lot Line
- Sub-Parcel Line
- Block Line
- Easement
- City Boundary
- Railway

10 Lot Number 100 Parcel size in Sq. Ft.
 1A Block Number 44.0LC Land Court Dimension
 10 Cam Street Number 65.0 Survey Dimensions
 (125.0) Deed Dimension

DISCLAIMER:
All Real Property shown on this map was compiled from existing Assessor's Tax Maps dated 1920 to 2023 and maintained by the City Assessor's Office and the Department of Public Works. Subsequent maintenance has been completed using the City of Cambridge Geographic Information System (GIS). Parcels have not been created from survey, and map is suitable for assessing purposes only.
The City of Cambridge assumes no legal responsibility for information shown on this map.



0 50 100 200 Feet
1:1,380

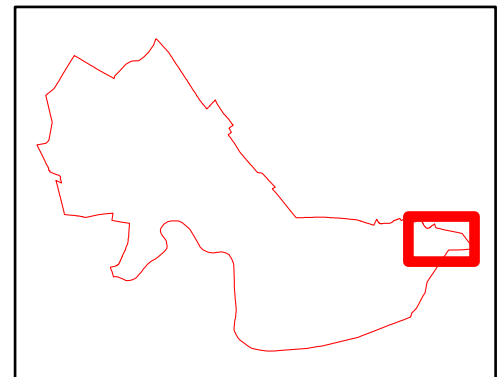

Parcel Block Map

1A